


ISSUE No:	CHANGE DETAIL'S:	DRAWING KEY:

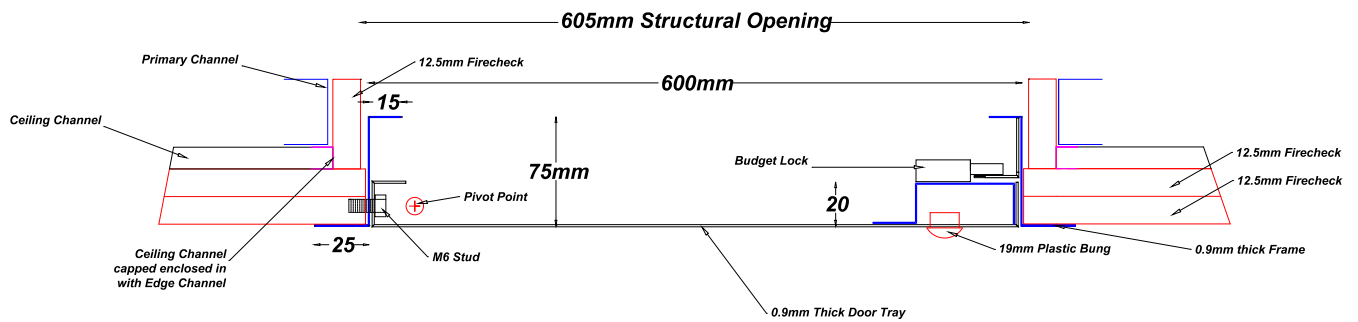

F.P.S
Fire Proofing Services Ltd

ADDRESS: EVOLUTION HOUSE
ASTON ROAD
NUNEATON
CV11 - 5EL

DRAWING NUMBER: 254906W
ISSUE NUMBER: 1

LINEAR TOLERANCES: -0.5mm / +0.2mm

DESCRIPTION OF PANEL:
1/2HR MTFD

ITEM OF PANEL:
W SECTION DRAWING

DATE DRAWN: 08/07/09
DATE APPROVED:

SIGNATURE:

ANGULAR TOLERANCES: +/- 0.5 Degree

MATERIAL: ZINTEC

B.S No: BSEN 101522003

GAUGE: 0.9MM

PAINT SPEC: AS PER ORDER

SCALE: NOT TO SCALE

DRAWN BY: ROSS STOKES