


ISSUE No:	CHANGE DETAIL'S:	DRAWING KEY:	

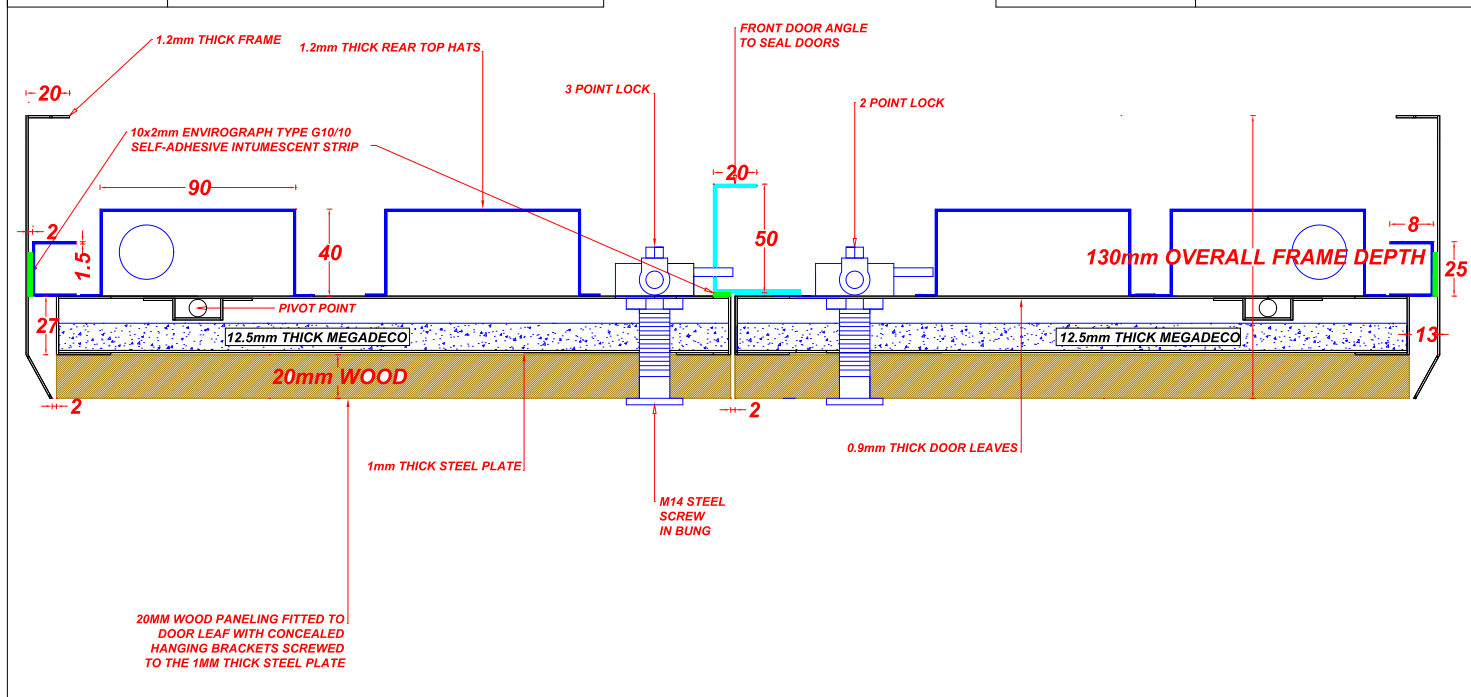

F.P.S Fire Proofing Services Ltd	ADDRESS:	EVOLUTION HOUSE ASTON ROAD NUNEATON CV11 - 5EL		DESCRIPTION OF PANEL	MATERIAL :	ZINTEC
				PLASTERBOARD FACED DOUBLE DOOR UNIT	GAUGE:	0.9mm/1.2mm/1.5mm
				ITEM OF PANEL	PAINT SPEC:	AS PER ORDER
				ASSEMBLY 1	SCALE:	NOT TO SCALE
DRAWING NUMBER:	ISSUE NUMBER:	DATE DRAWN:	DATE APPROVED:	SCALE:	NOT TO SCALE	
PBDD1HOUR20MMWOOD	2	10/03/11	10/03/11	DRAWN BY:	ROSS STOKES	