
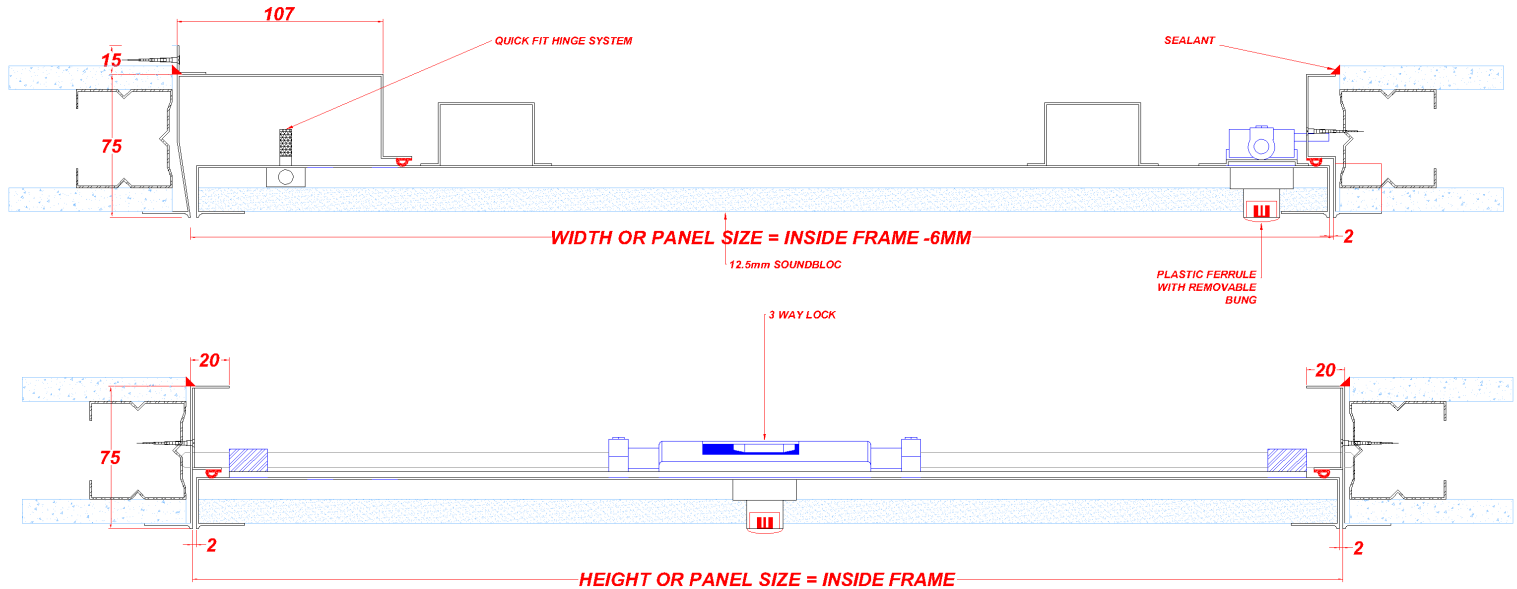


WALL
ONLY

PAL53-000-PD-BF-3WL-37A

The Palco PAL53-000-PD-BF-3WL-37A Plasterboard Acoustic range of Access Panels are simple to install and suitable for both Walls & Ceilings where regular maintenance to services is required.

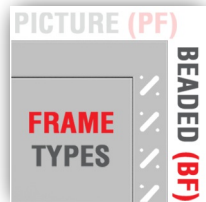

Description

The PAL53-000-PD-BF-3WL-37A Acoustic range of Access Panels are simple to install and suitable for walls & ceilings (Ceilings up to 1200x600mm) allowing easy access where regular maintenance to services is required. It is manufactured with a Beaded frame for tape and jointing / skim-coat plastering. The panel has a Plasterboard faced door for tape and jointing / skim-coat plastering. The panels door leaf is locked in place via a 3 Point Locking System as standard other lock options are available upon request. The Panel is Powder Coated RAL 9010 30% Gloss. Other colours available upon request.

Tests

The Panel is Non Fire Rated.
The Panel is acoustic rated to 37dB tested in accordance with BS EN ISO 10140-2:2010.
The Panel is not Air Pressure tested.
The Panel is not Smoke Tested.

Composition & Manufacture

The PAL53-000-PD-BF-3WL-37A is manufactured from Zintec Steel with a 0.9mm thick Door and a 1.2mm thick Frame. The panels door leaf is hinged by a Fast Fit Hinge System which saves time on fitting compared to a Full Piano Hinge system.

Seals

Draught Seals **NO** Smoke Seals **NO** Air Seals **NO** Acoustic Seals **YES** Intumescent Seals **NO**

Fitting

Make sure the structural opening is at least 7mm larger than the panel size, back of frame size. E.G a 600x600mm panel size requires a 607x607mm hole size. Remove the door from the frame and place the frame into the set hole. Fix through the appropriate fixing holes within the frame ensuring the frame is pushed up against the structural opening surround. Check the frame is square by measuring corner to corner. Refit door and lock in place; the door and frame should be flush. Independent bracing or support may be required to take the weight of the Access Panel. **(Please note that it is important that prior to applying the plaster skim coat, a joint filler and a scrim tape is applied over the junction between the beaded frame and the plasterboard in order to prevent cracking of the skim coat)**