
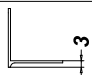


ISSUE No:	CHANGE DETAIL'S:	DRAWING KEY:	
		STANDARD 3MM ARRIS	

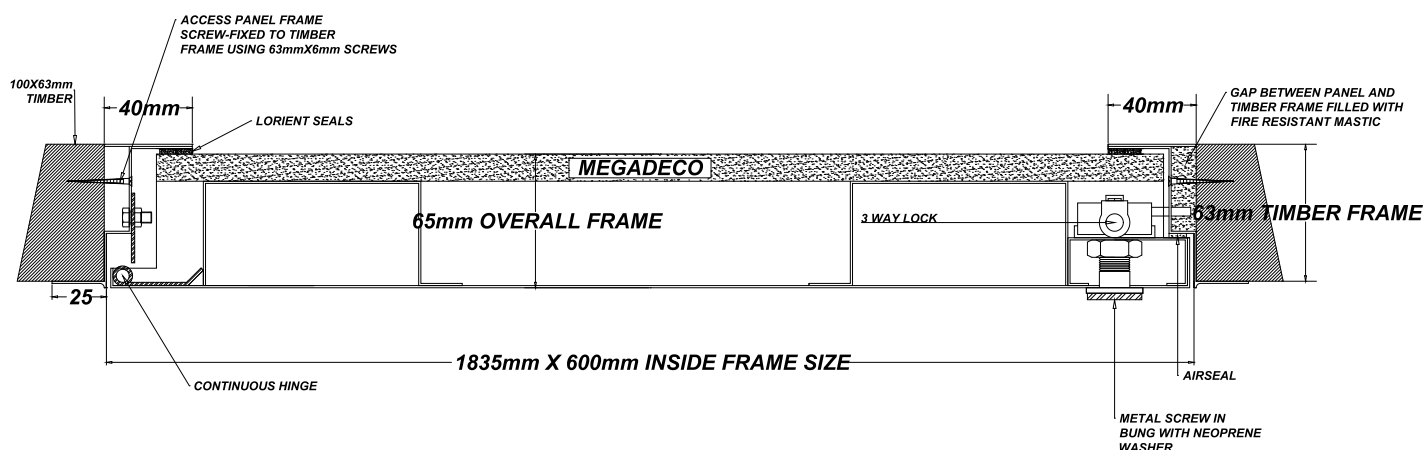

F.P.S
Fire Proofing Services Ltd

ADDRESS: EVOLUTION HOUSE
ASTON ROAD
NUNEATON
CV11 - 5EL

DRAWING NUMBER: MET-AT
ISSUE NUMBER: 1

LINEAR TOLERANCES : -0.5mm / +0.2mm

DESCRIPTION OF PANEL:

METAL FACED AIRTIGHT

ITEM OF PANEL:

ASSEMBLY 1

DATE DRAWN: 08/12/12
DATE APPROVED: 08/12/12

SIGNATURE :

ANGULAR TOLERANCES : + / - 0.5 Degree

MATERIAL :	ZINTEC
B.S No:	BSEN 101522003
GAUGE:	0.9MM/1.2MM
PAINT SPEC:	AS PER ORDER
SCALE:	NOT TO SCALE
DRAWN BY:	ROSS STOKES